


P:\120\120-15009-001\4-C-Provisional-Moving\4-2-Graphic-Exhibit\2-New WWF Fire Hydrant Exhibit\2-New WWF Fire Hydrant Exhibit\Map View Postfile December 13, 2023 - 3:33pm Layout PREPARED.PN

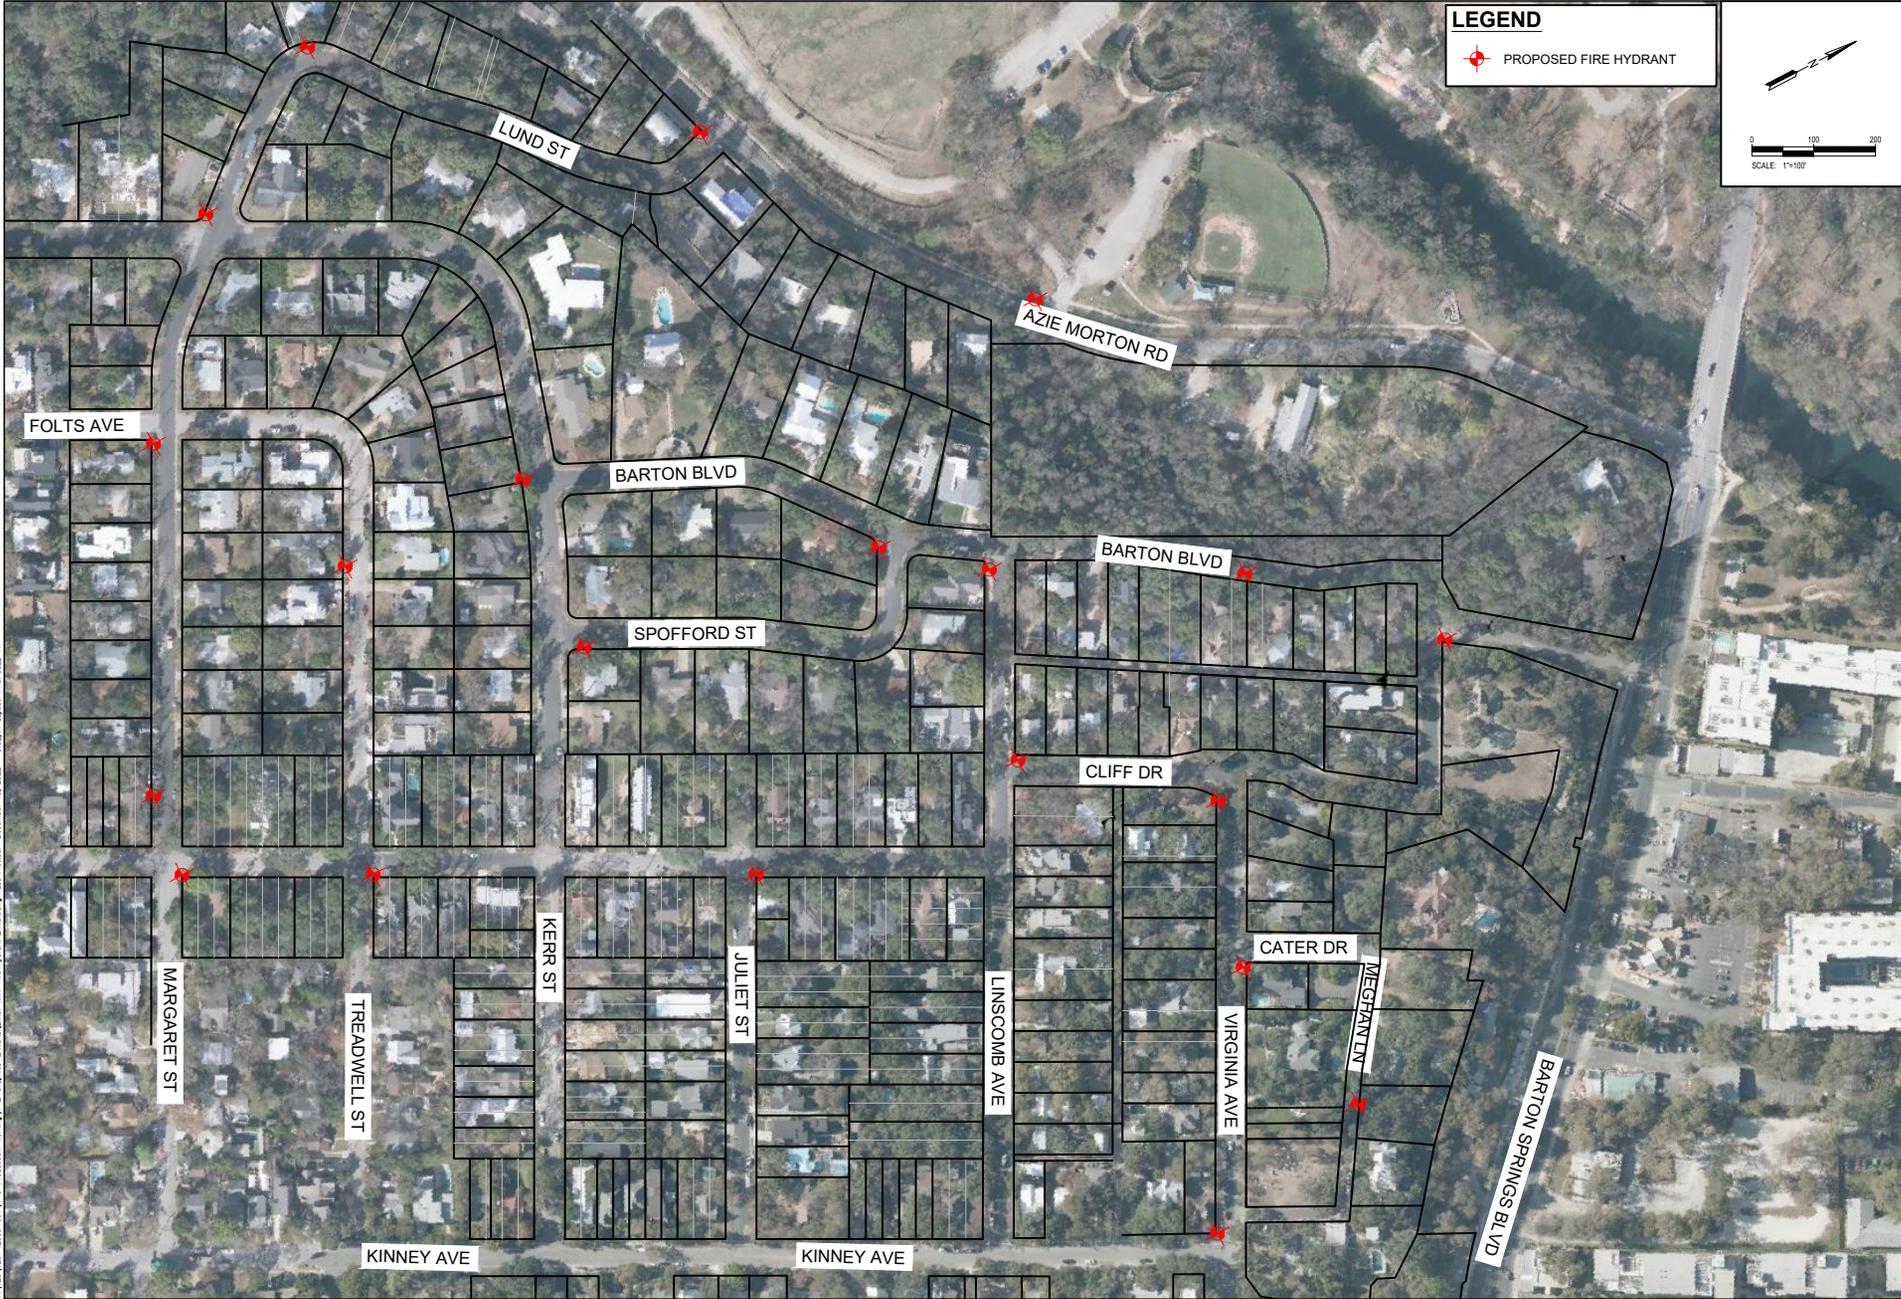

LEGEND

 PROPOSED FIRE HYDRANT

0 100 200
SCALE: 1"=100'




ZILKER WATER & WASTEWATER PIPELINE RENEWAL: TREADWELL ST. AREA
PROPOSED FIRE HYDRANT EXHIBIT